



BASEMENT PLAN
 SCALE : 1/8" = 1'-0"





FIRST FLOOR PLAN
 SCALE : 1/8" = 1'-0"

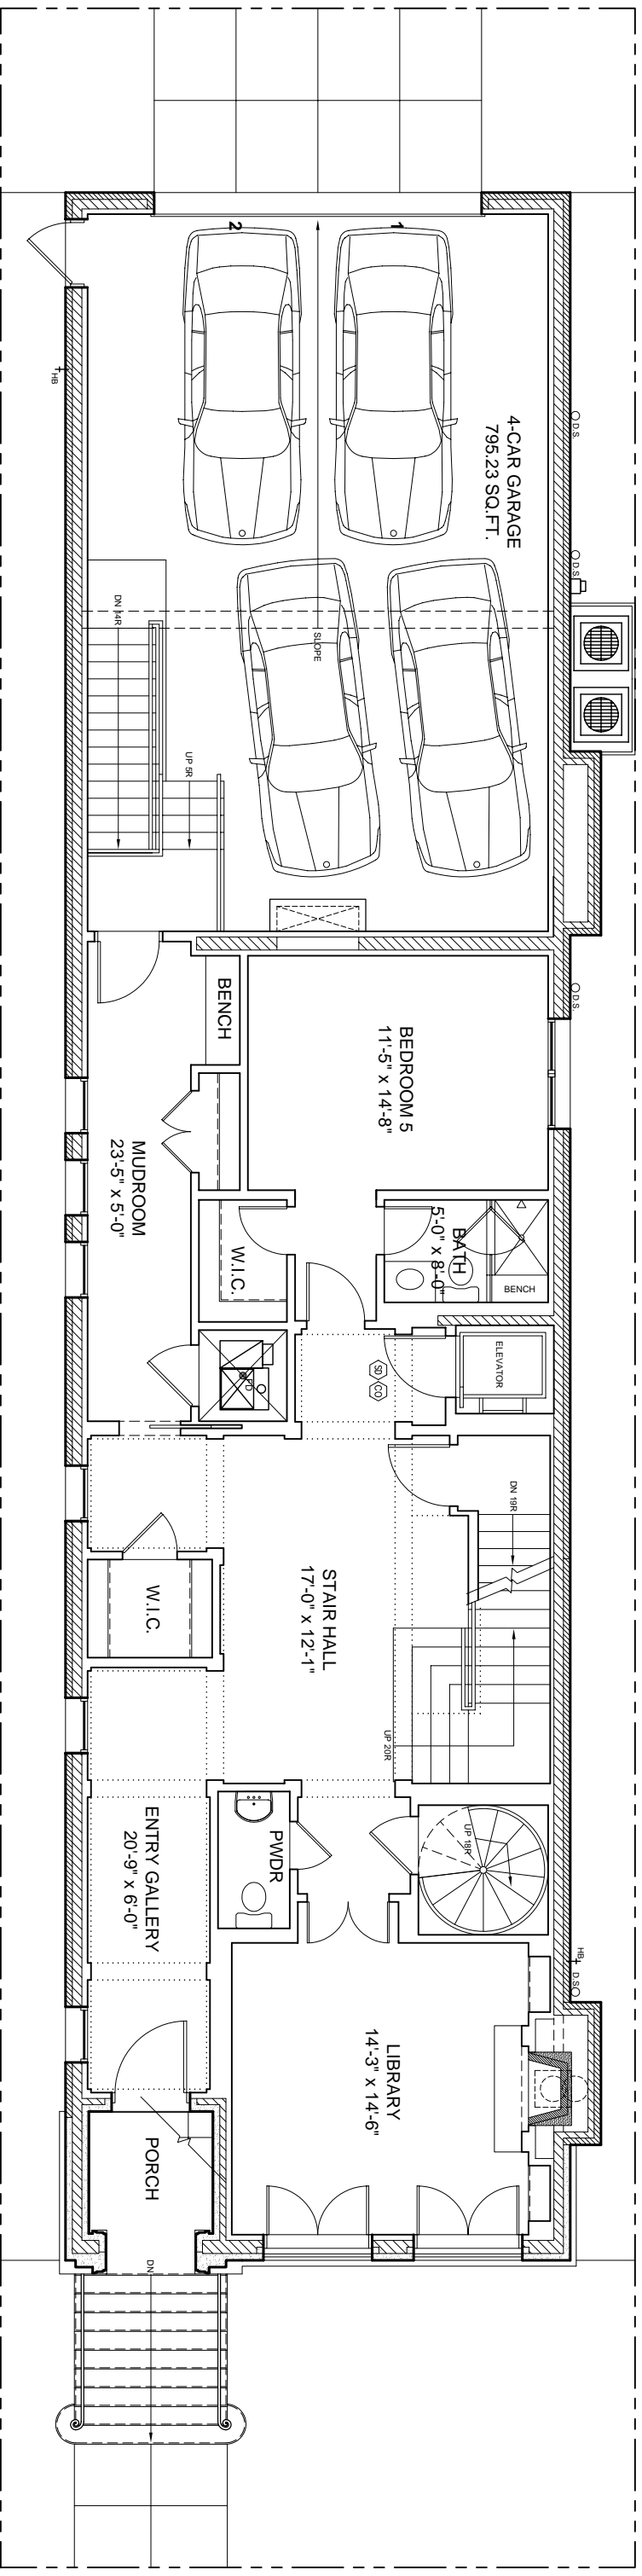

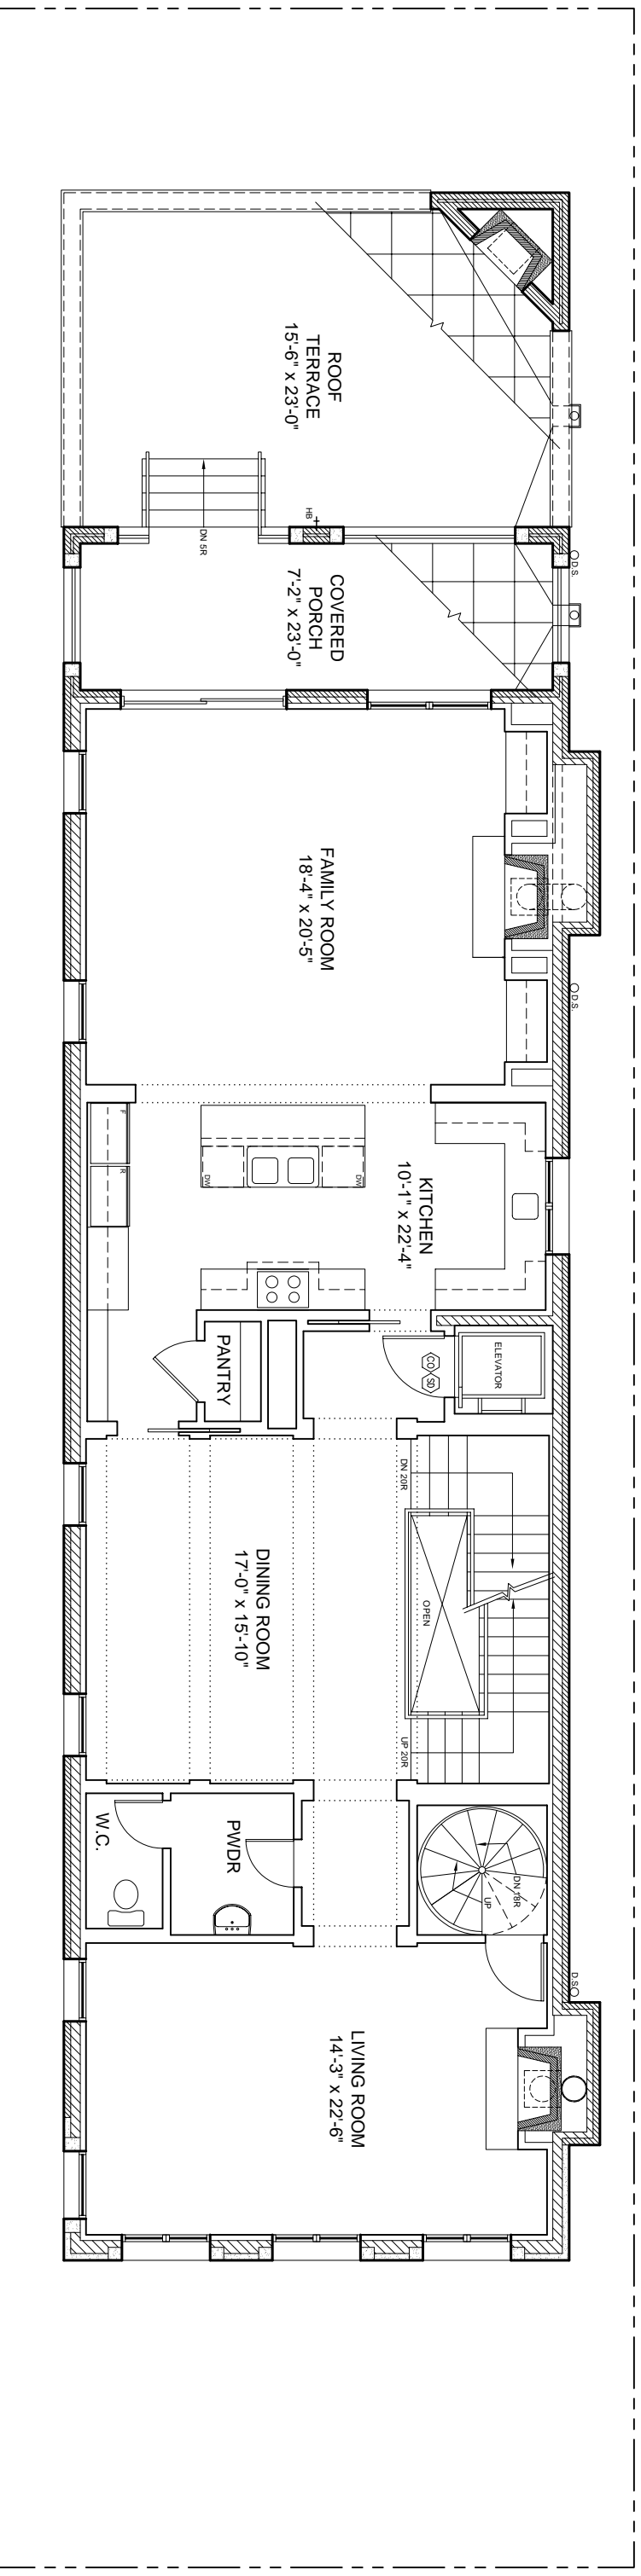


SECOND FLOOR PLAN
 SCALE : 1/8" = 1'-0"




GVP DEVELOPMENT
 DEVELOPER
 AUGUST 4, 2005

2242 N. ORCHARD ST.
 CHICAGO, ILLINOIS

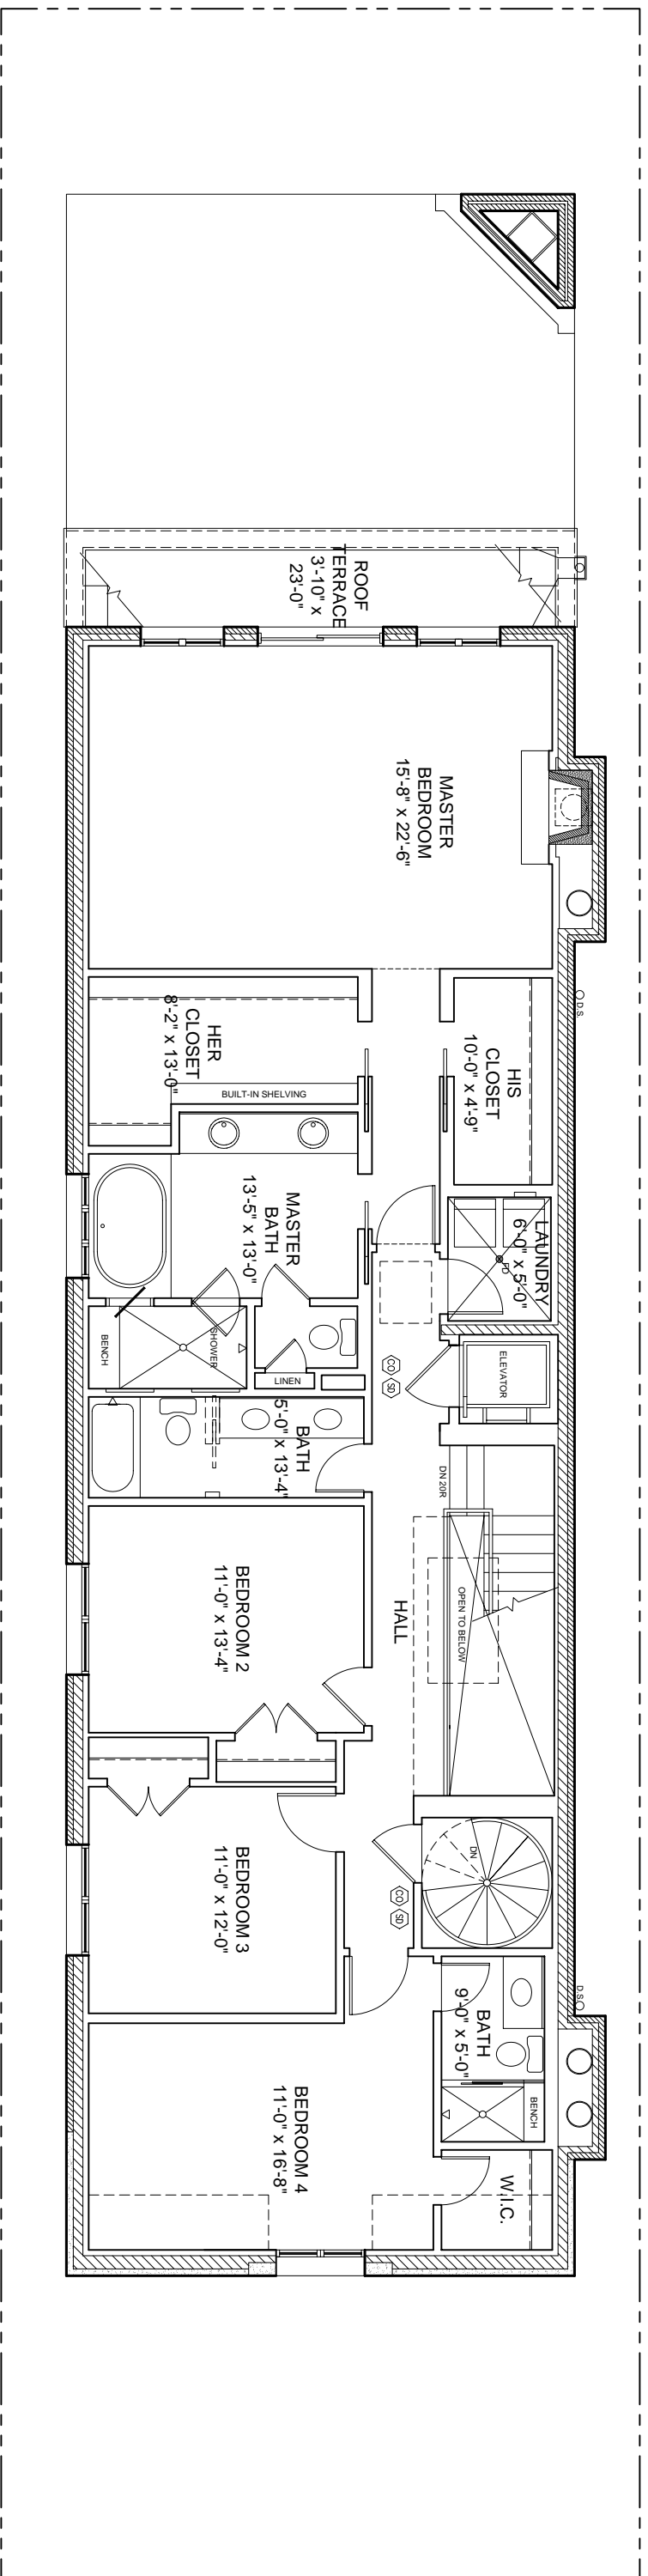

THIRD FLOOR PLAN
 SCALE : 1/8" = 1'-0"



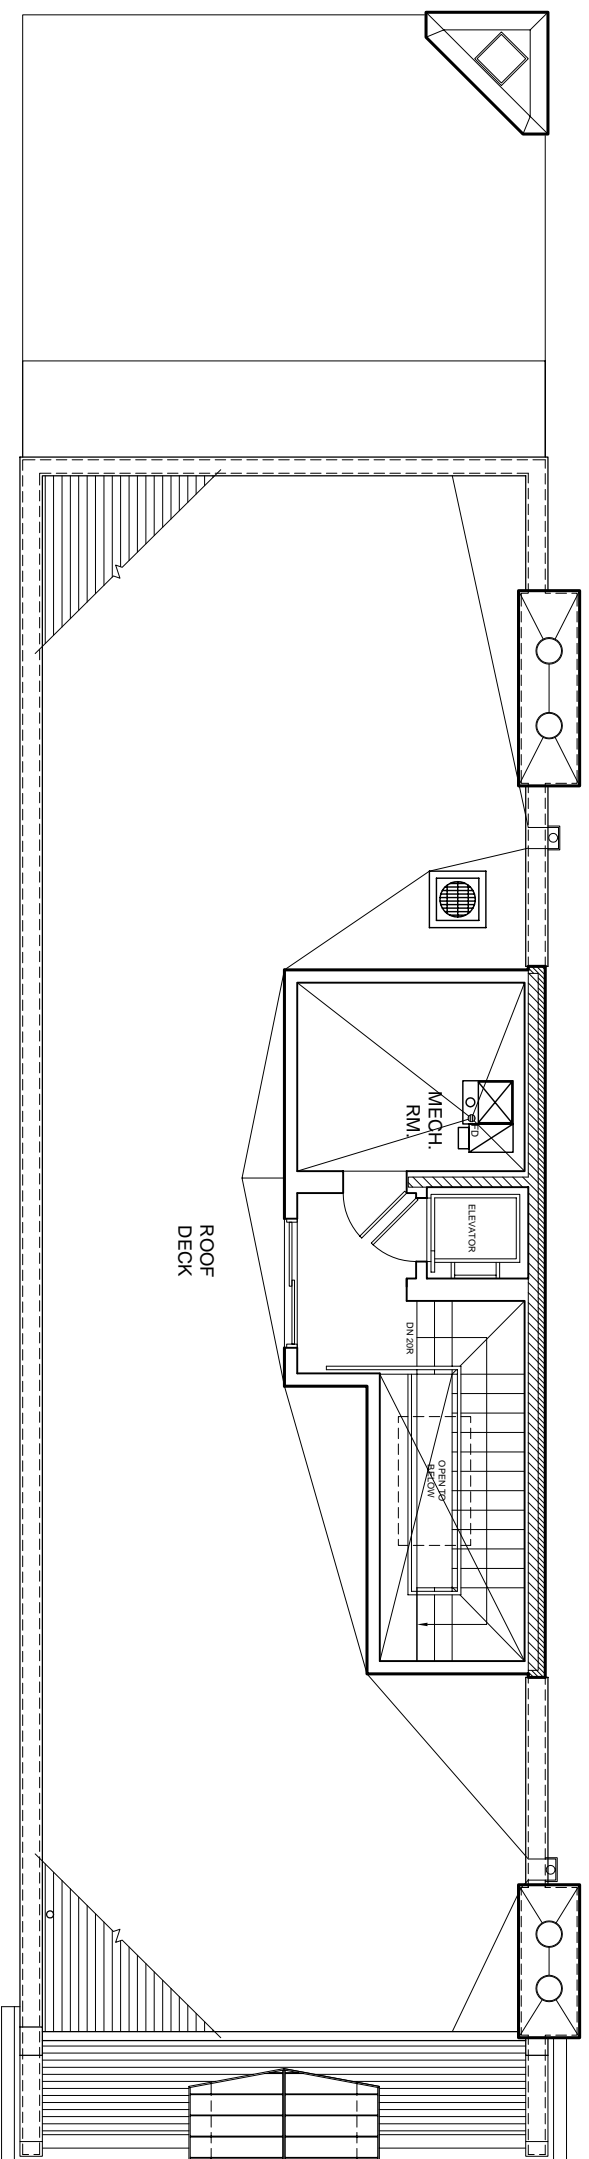

OPTIONAL ROOF PLAN
 SCALE : 1/8" = 1'-0"

