



BASEMENT PLAN
 SCALE : 1/8" = 1'-0"



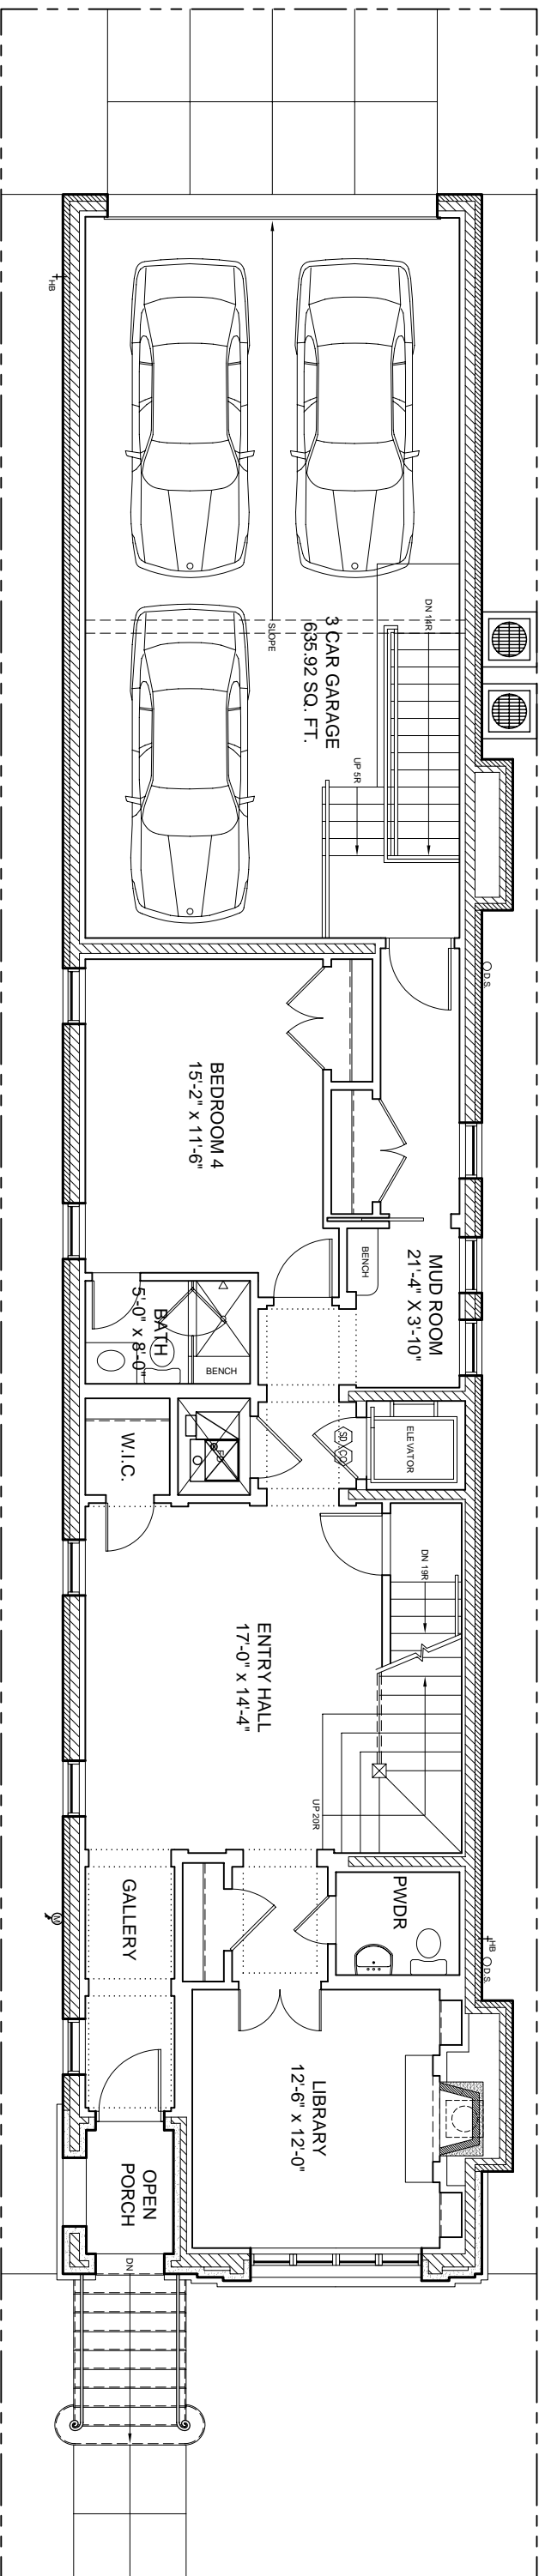


FIRST FLOOR PLAN
 SCALE : 1/8" = 1'-0"
 NORTH

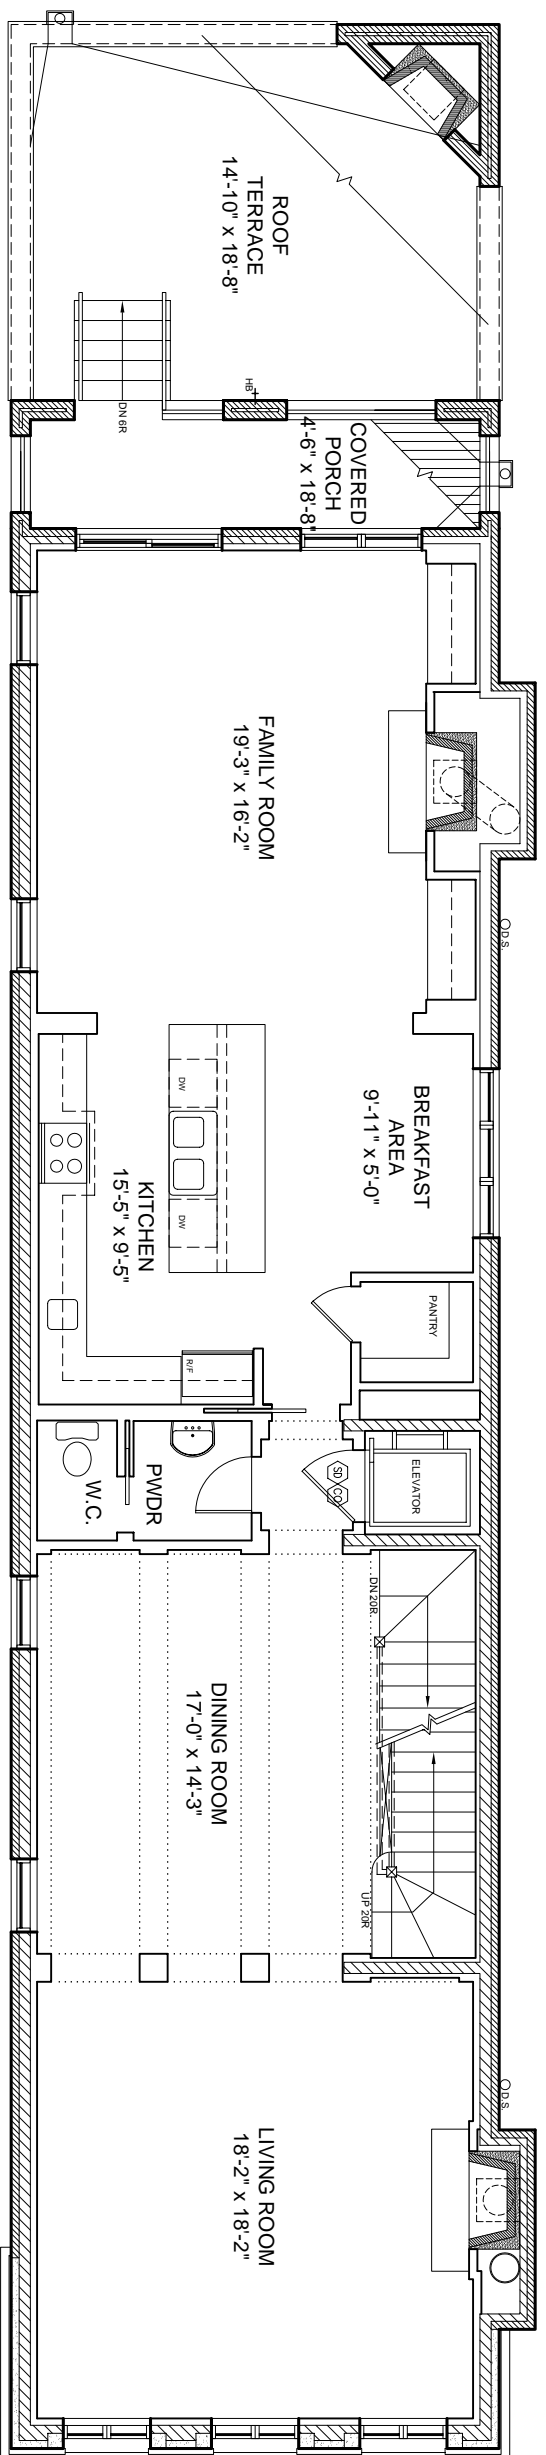

SECOND FLOOR PLAN

SCALE : 1/8" = 1'-0"



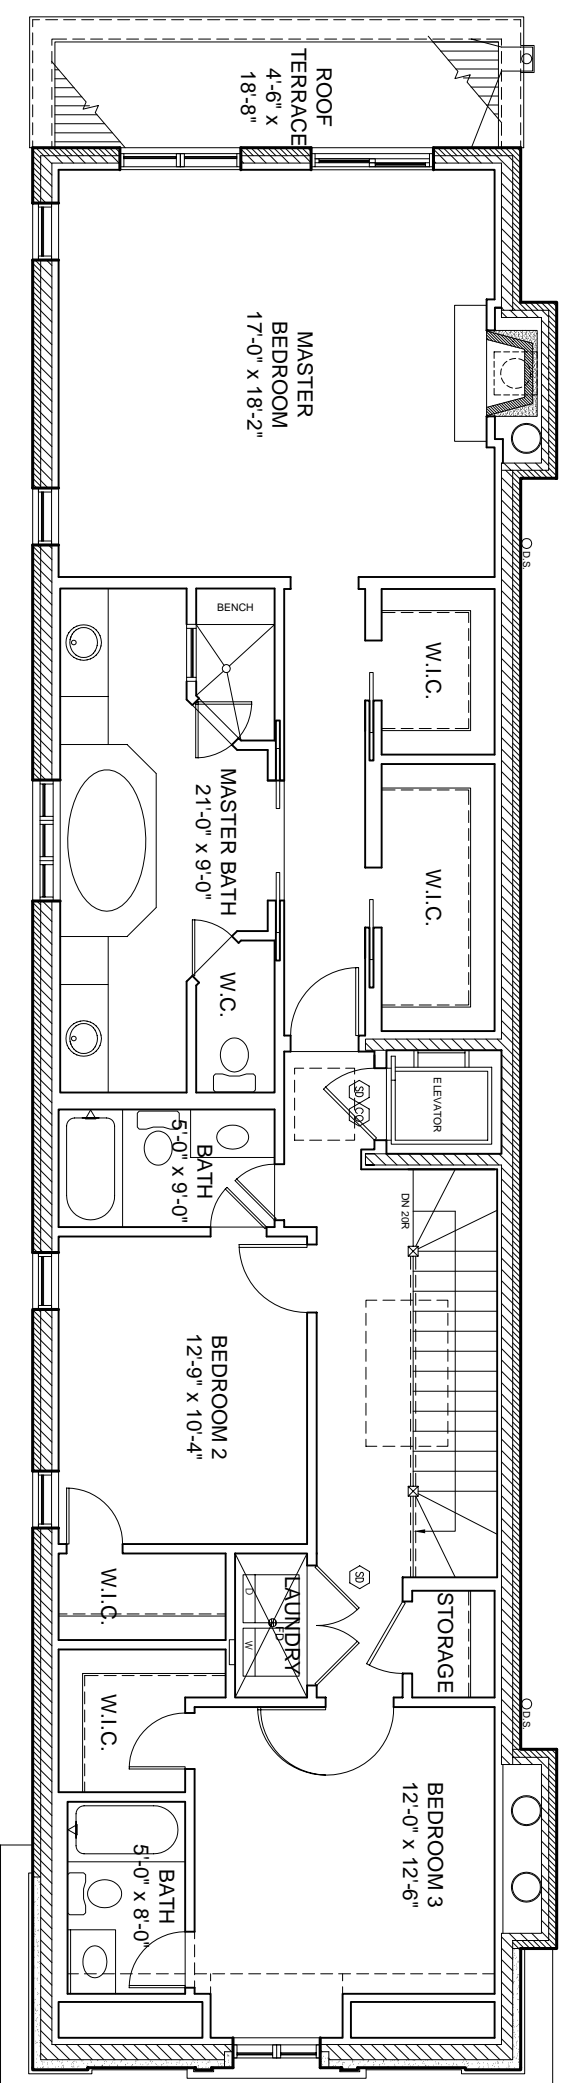

THIRD FLOOR PLAN
SCALE : 1/8" = 1'-0"

